


 **CELLAR FLOOR PLAN**
SCALE: 1/8"=1'-0"

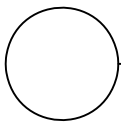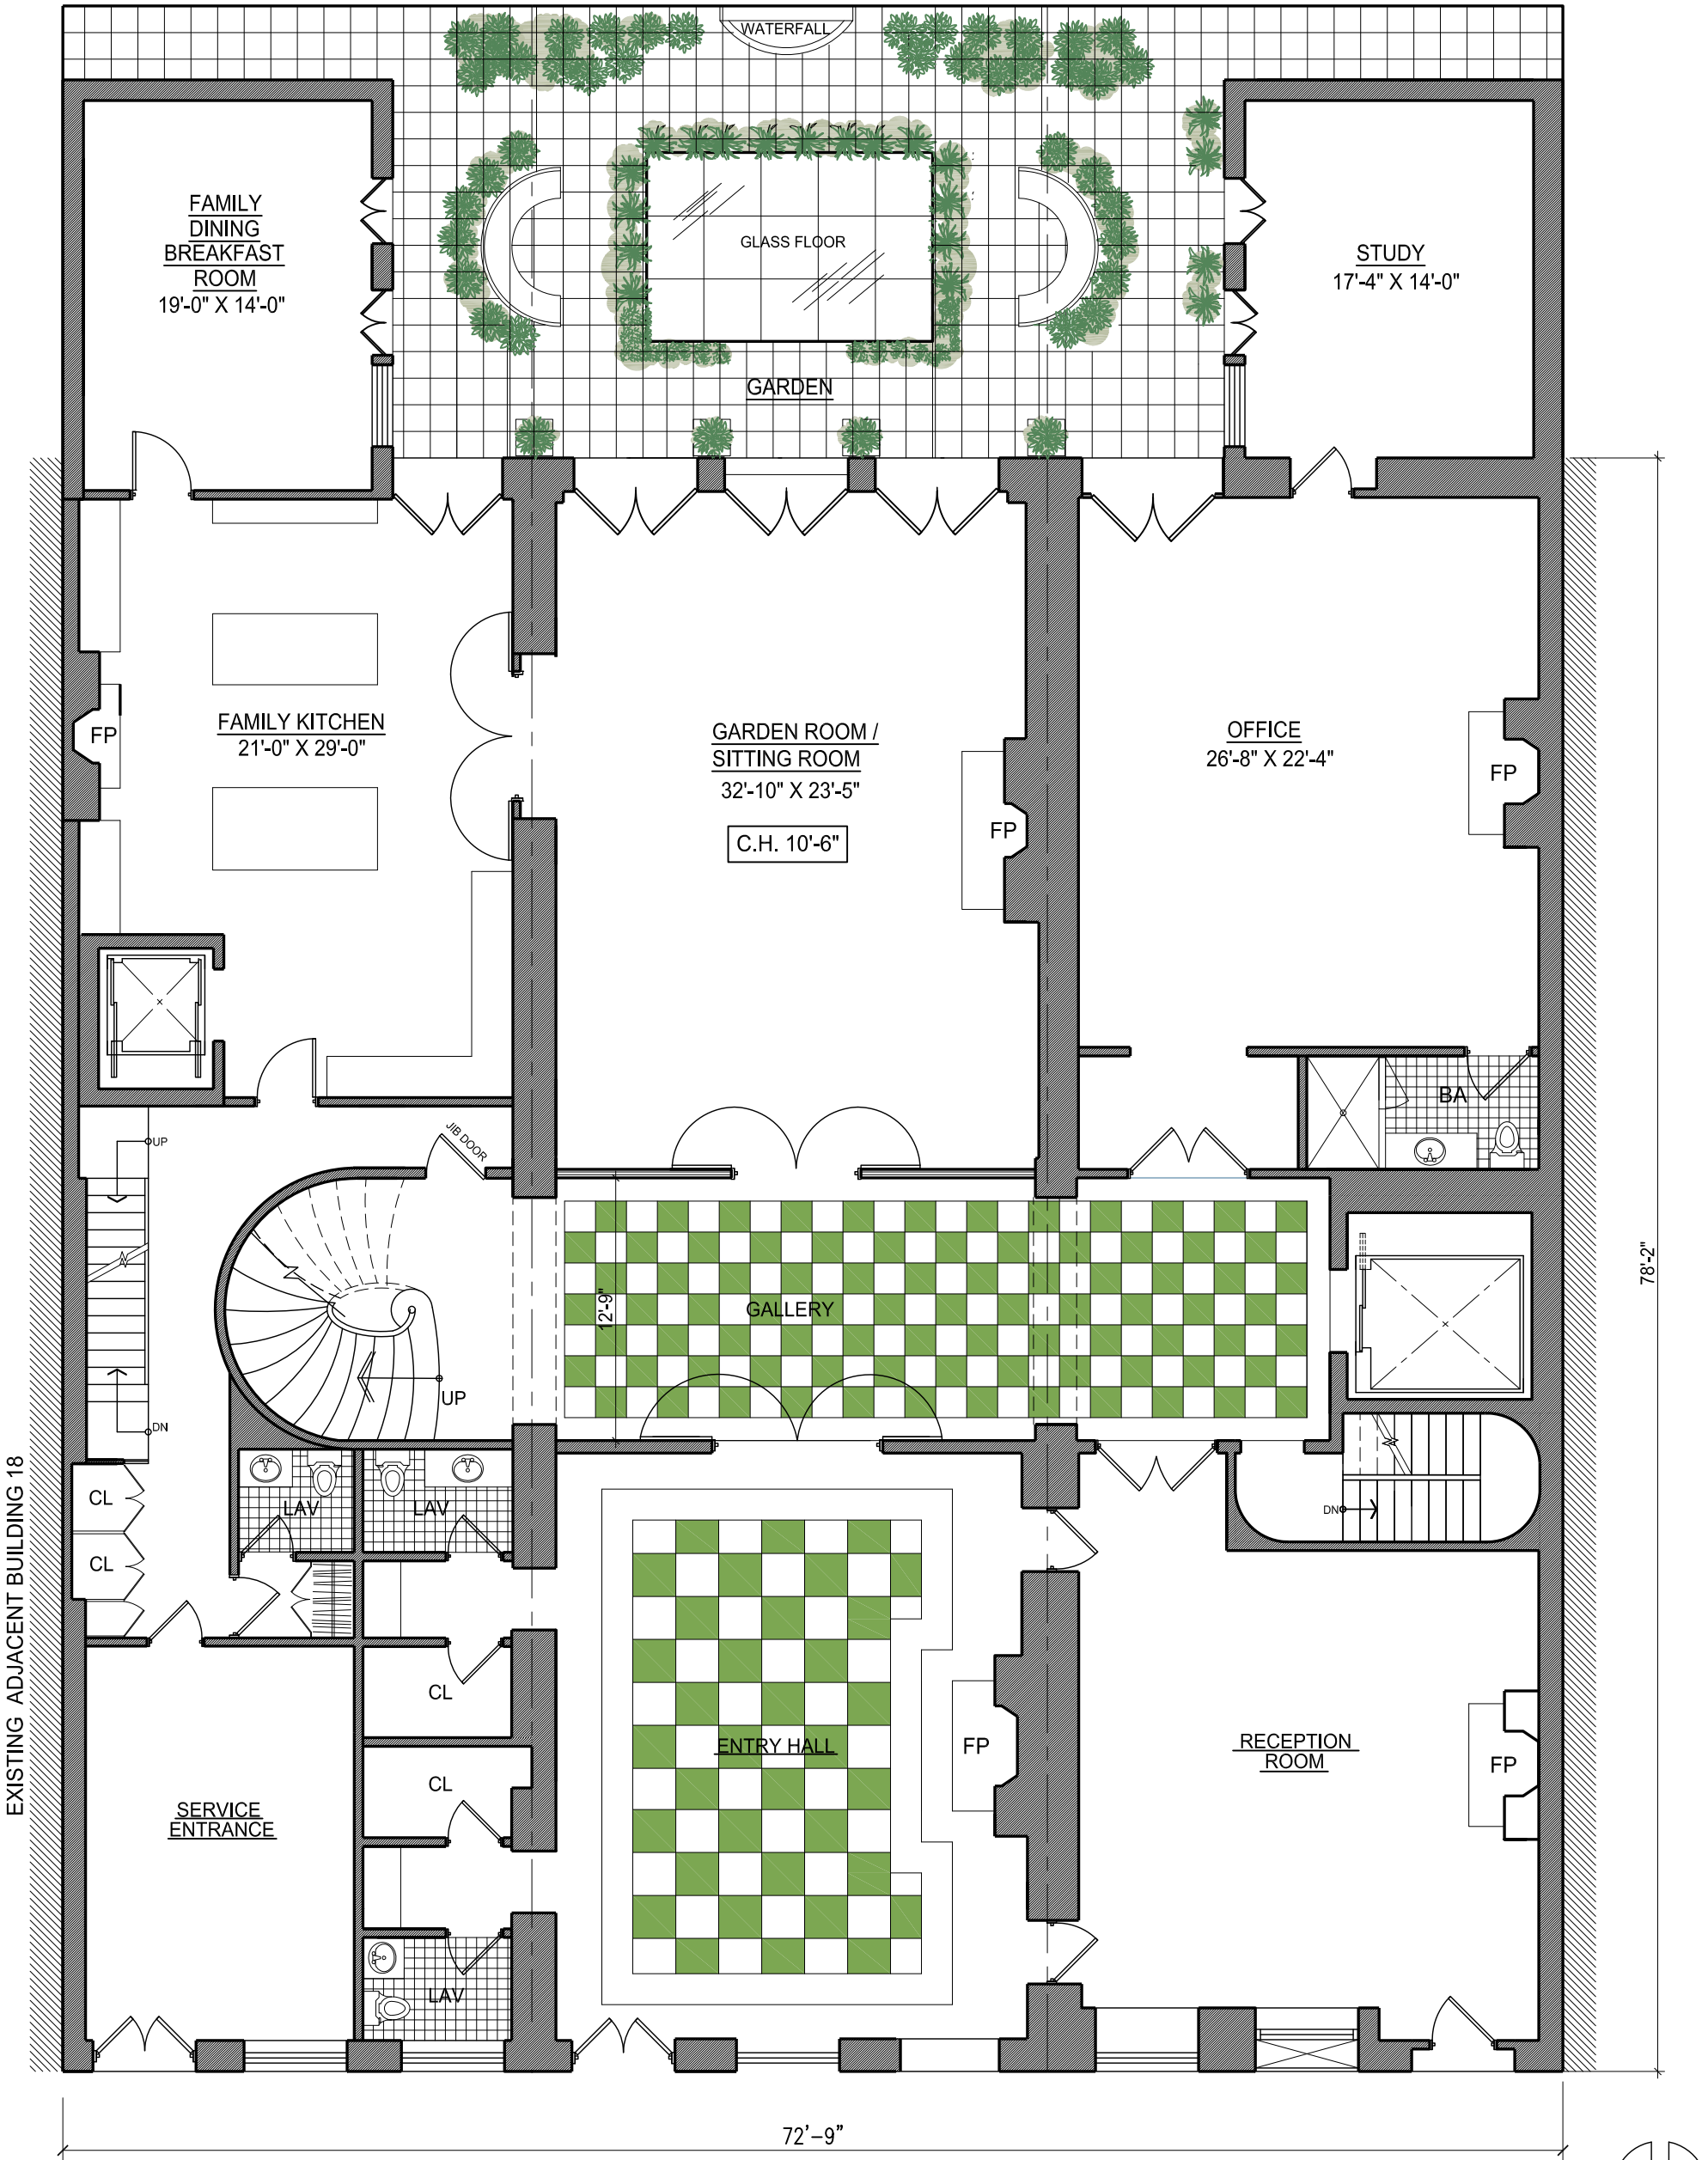


FIRST FLOOR PLAN

SCALE: 1/8"=1'-0"

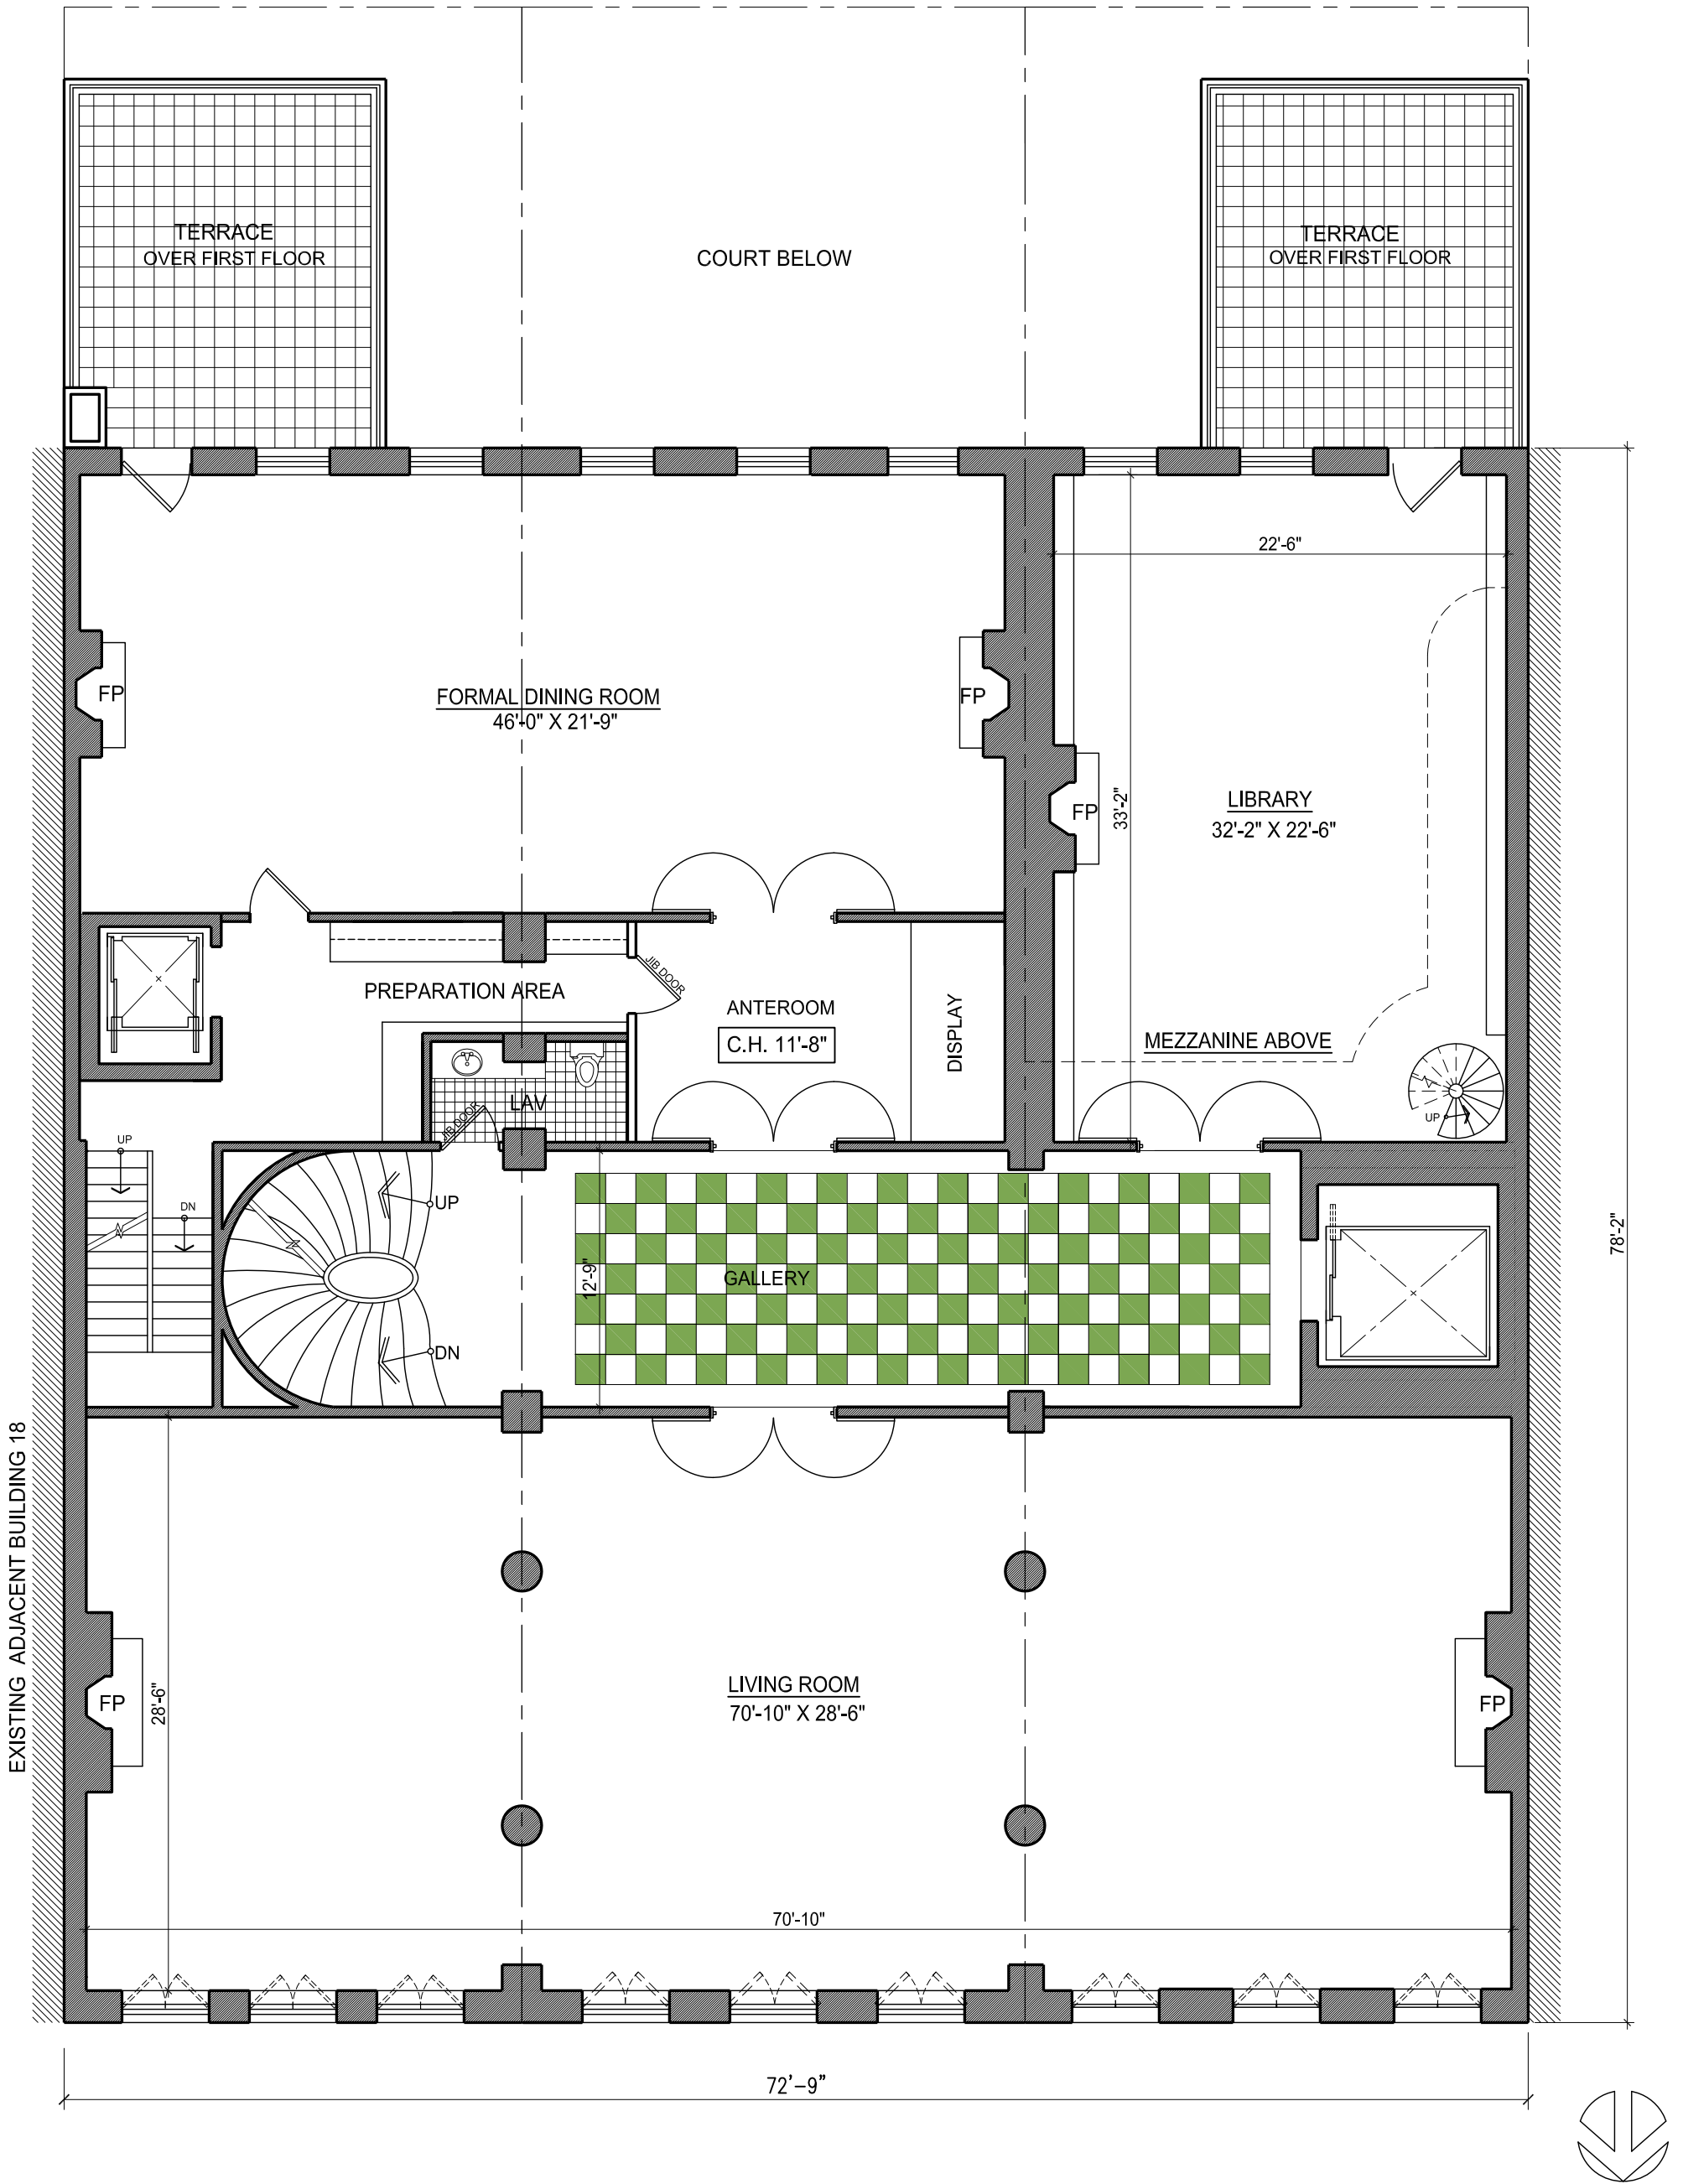


SECOND FLOOR PLAN

SCALE: 1/8"=1'-0"

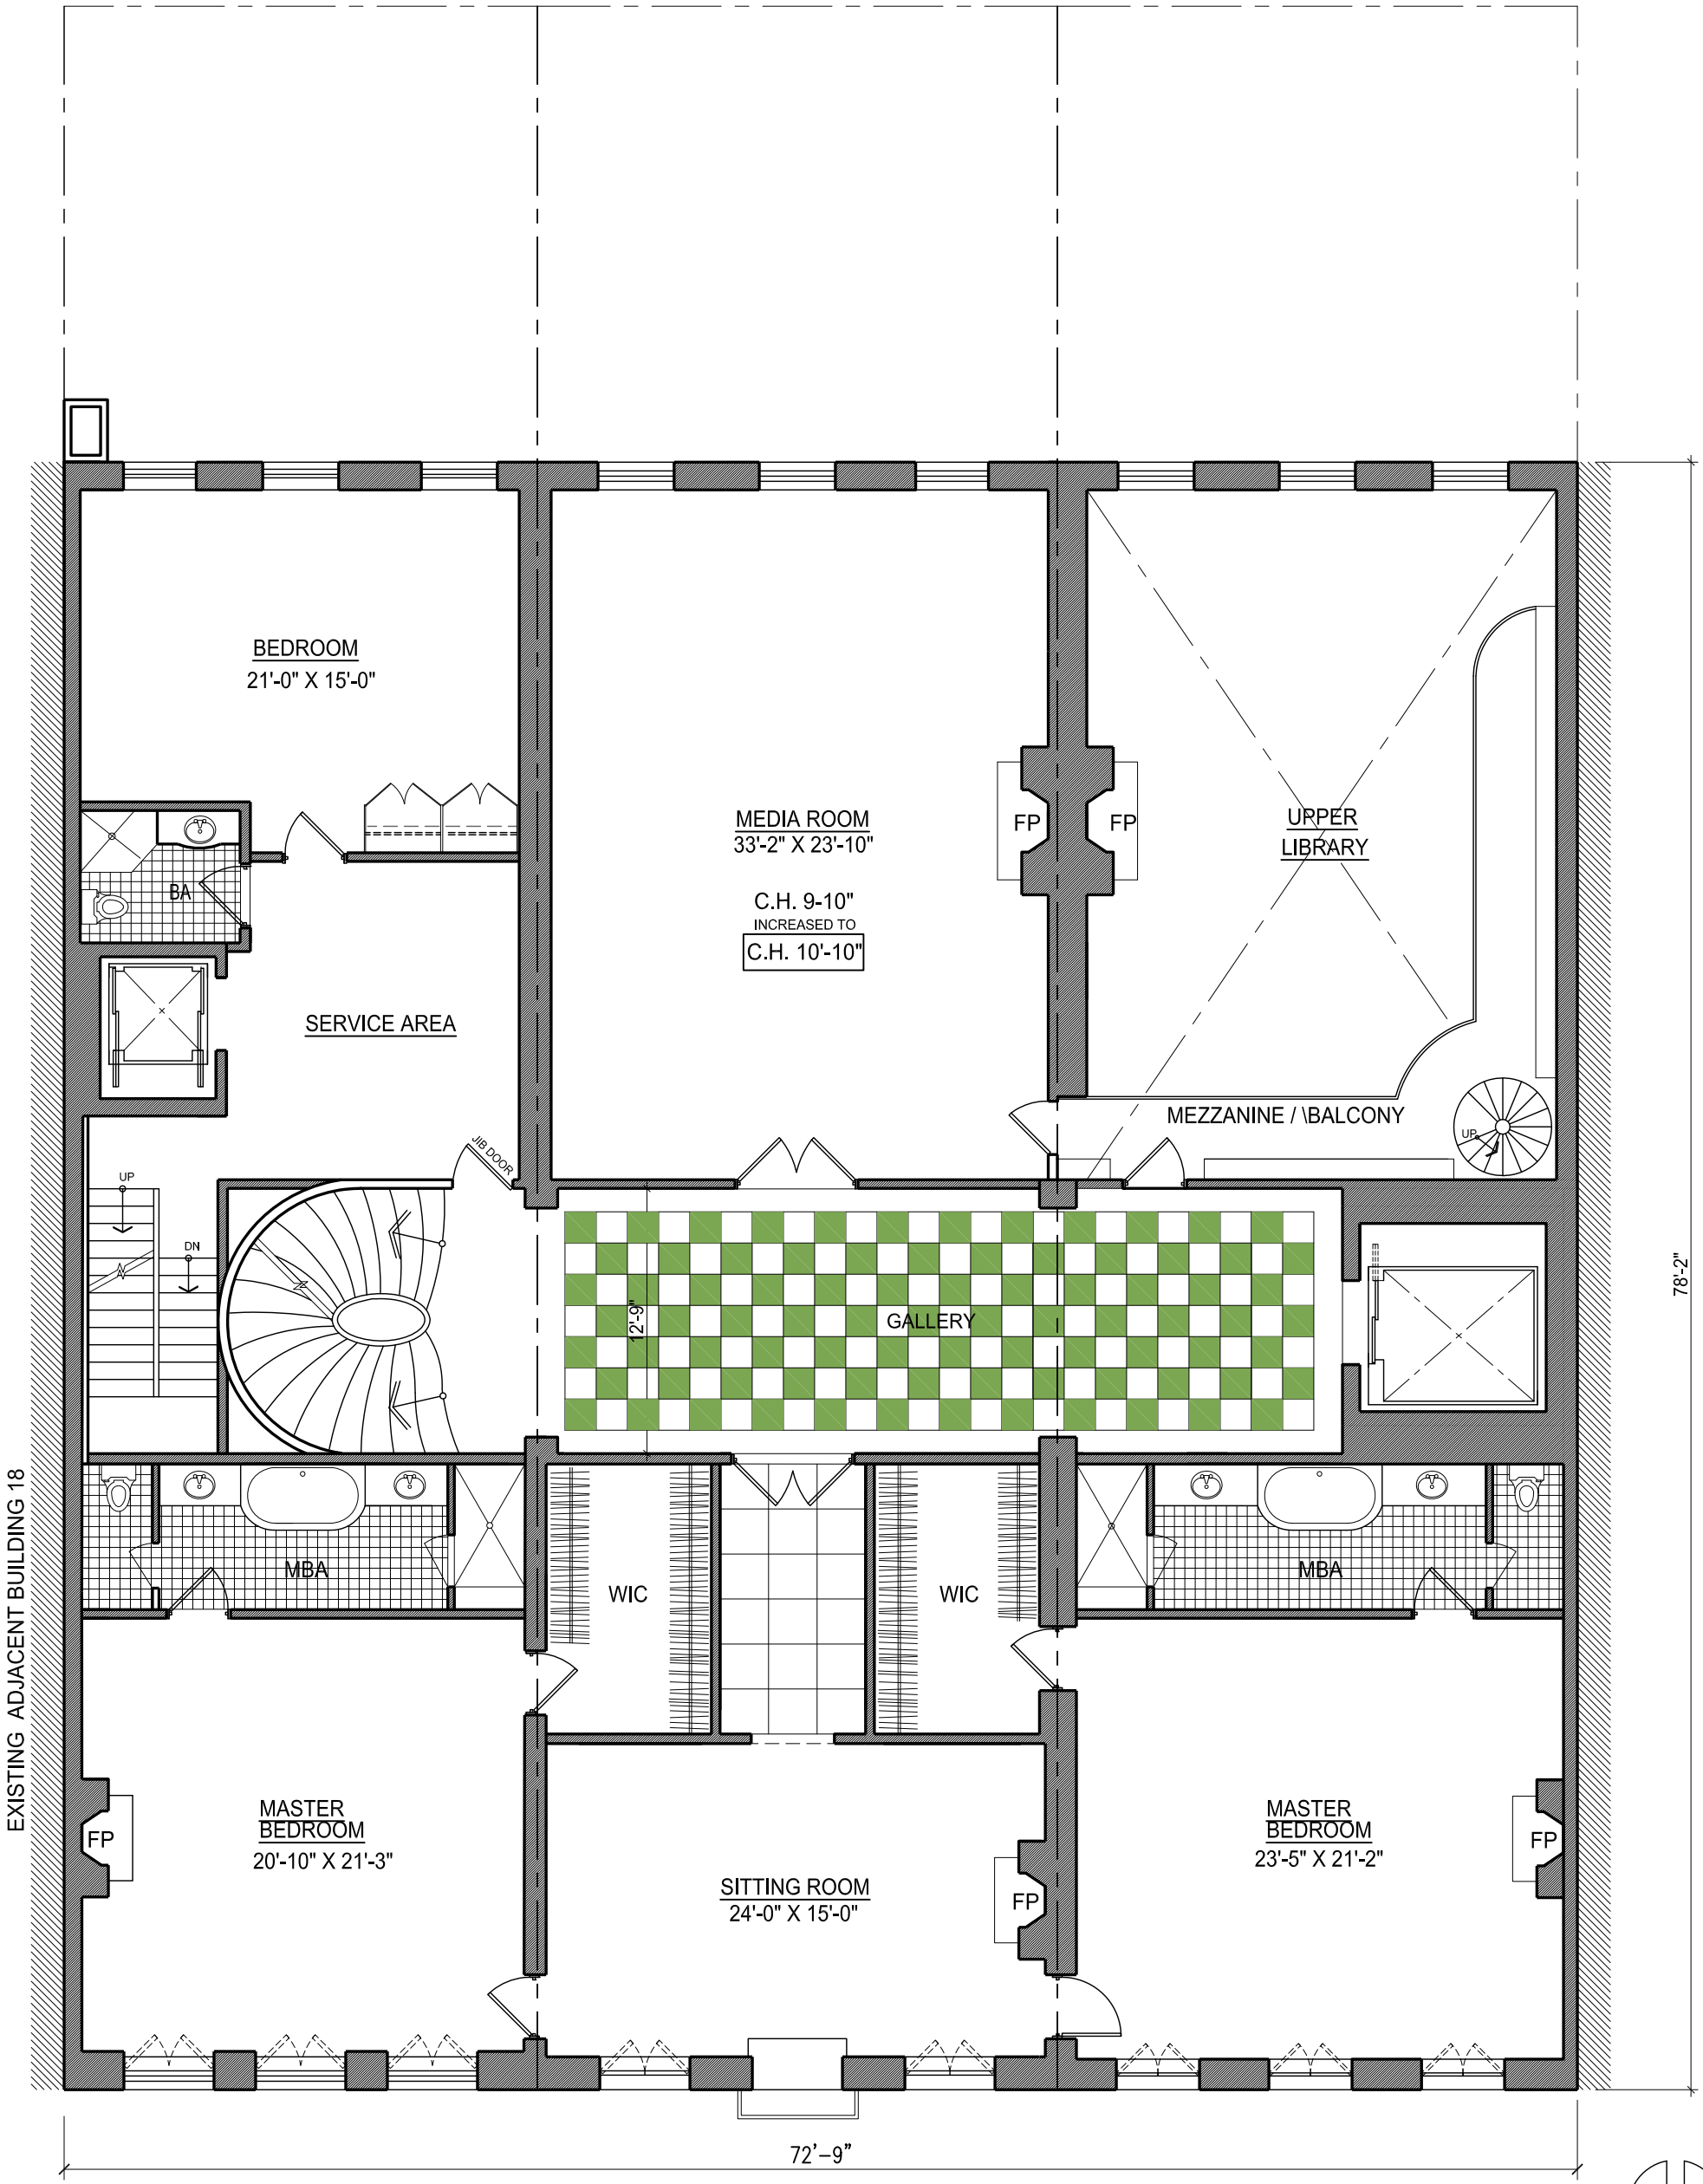


EXISTING ADJACENT BUILDING 18

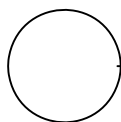


THIRD FLOOR PLAN

SCALE: 1/8"=1'-0"

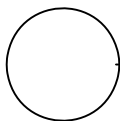



FOURTH FLOOR PLAN

SCALE: 1/8"=1'-0"

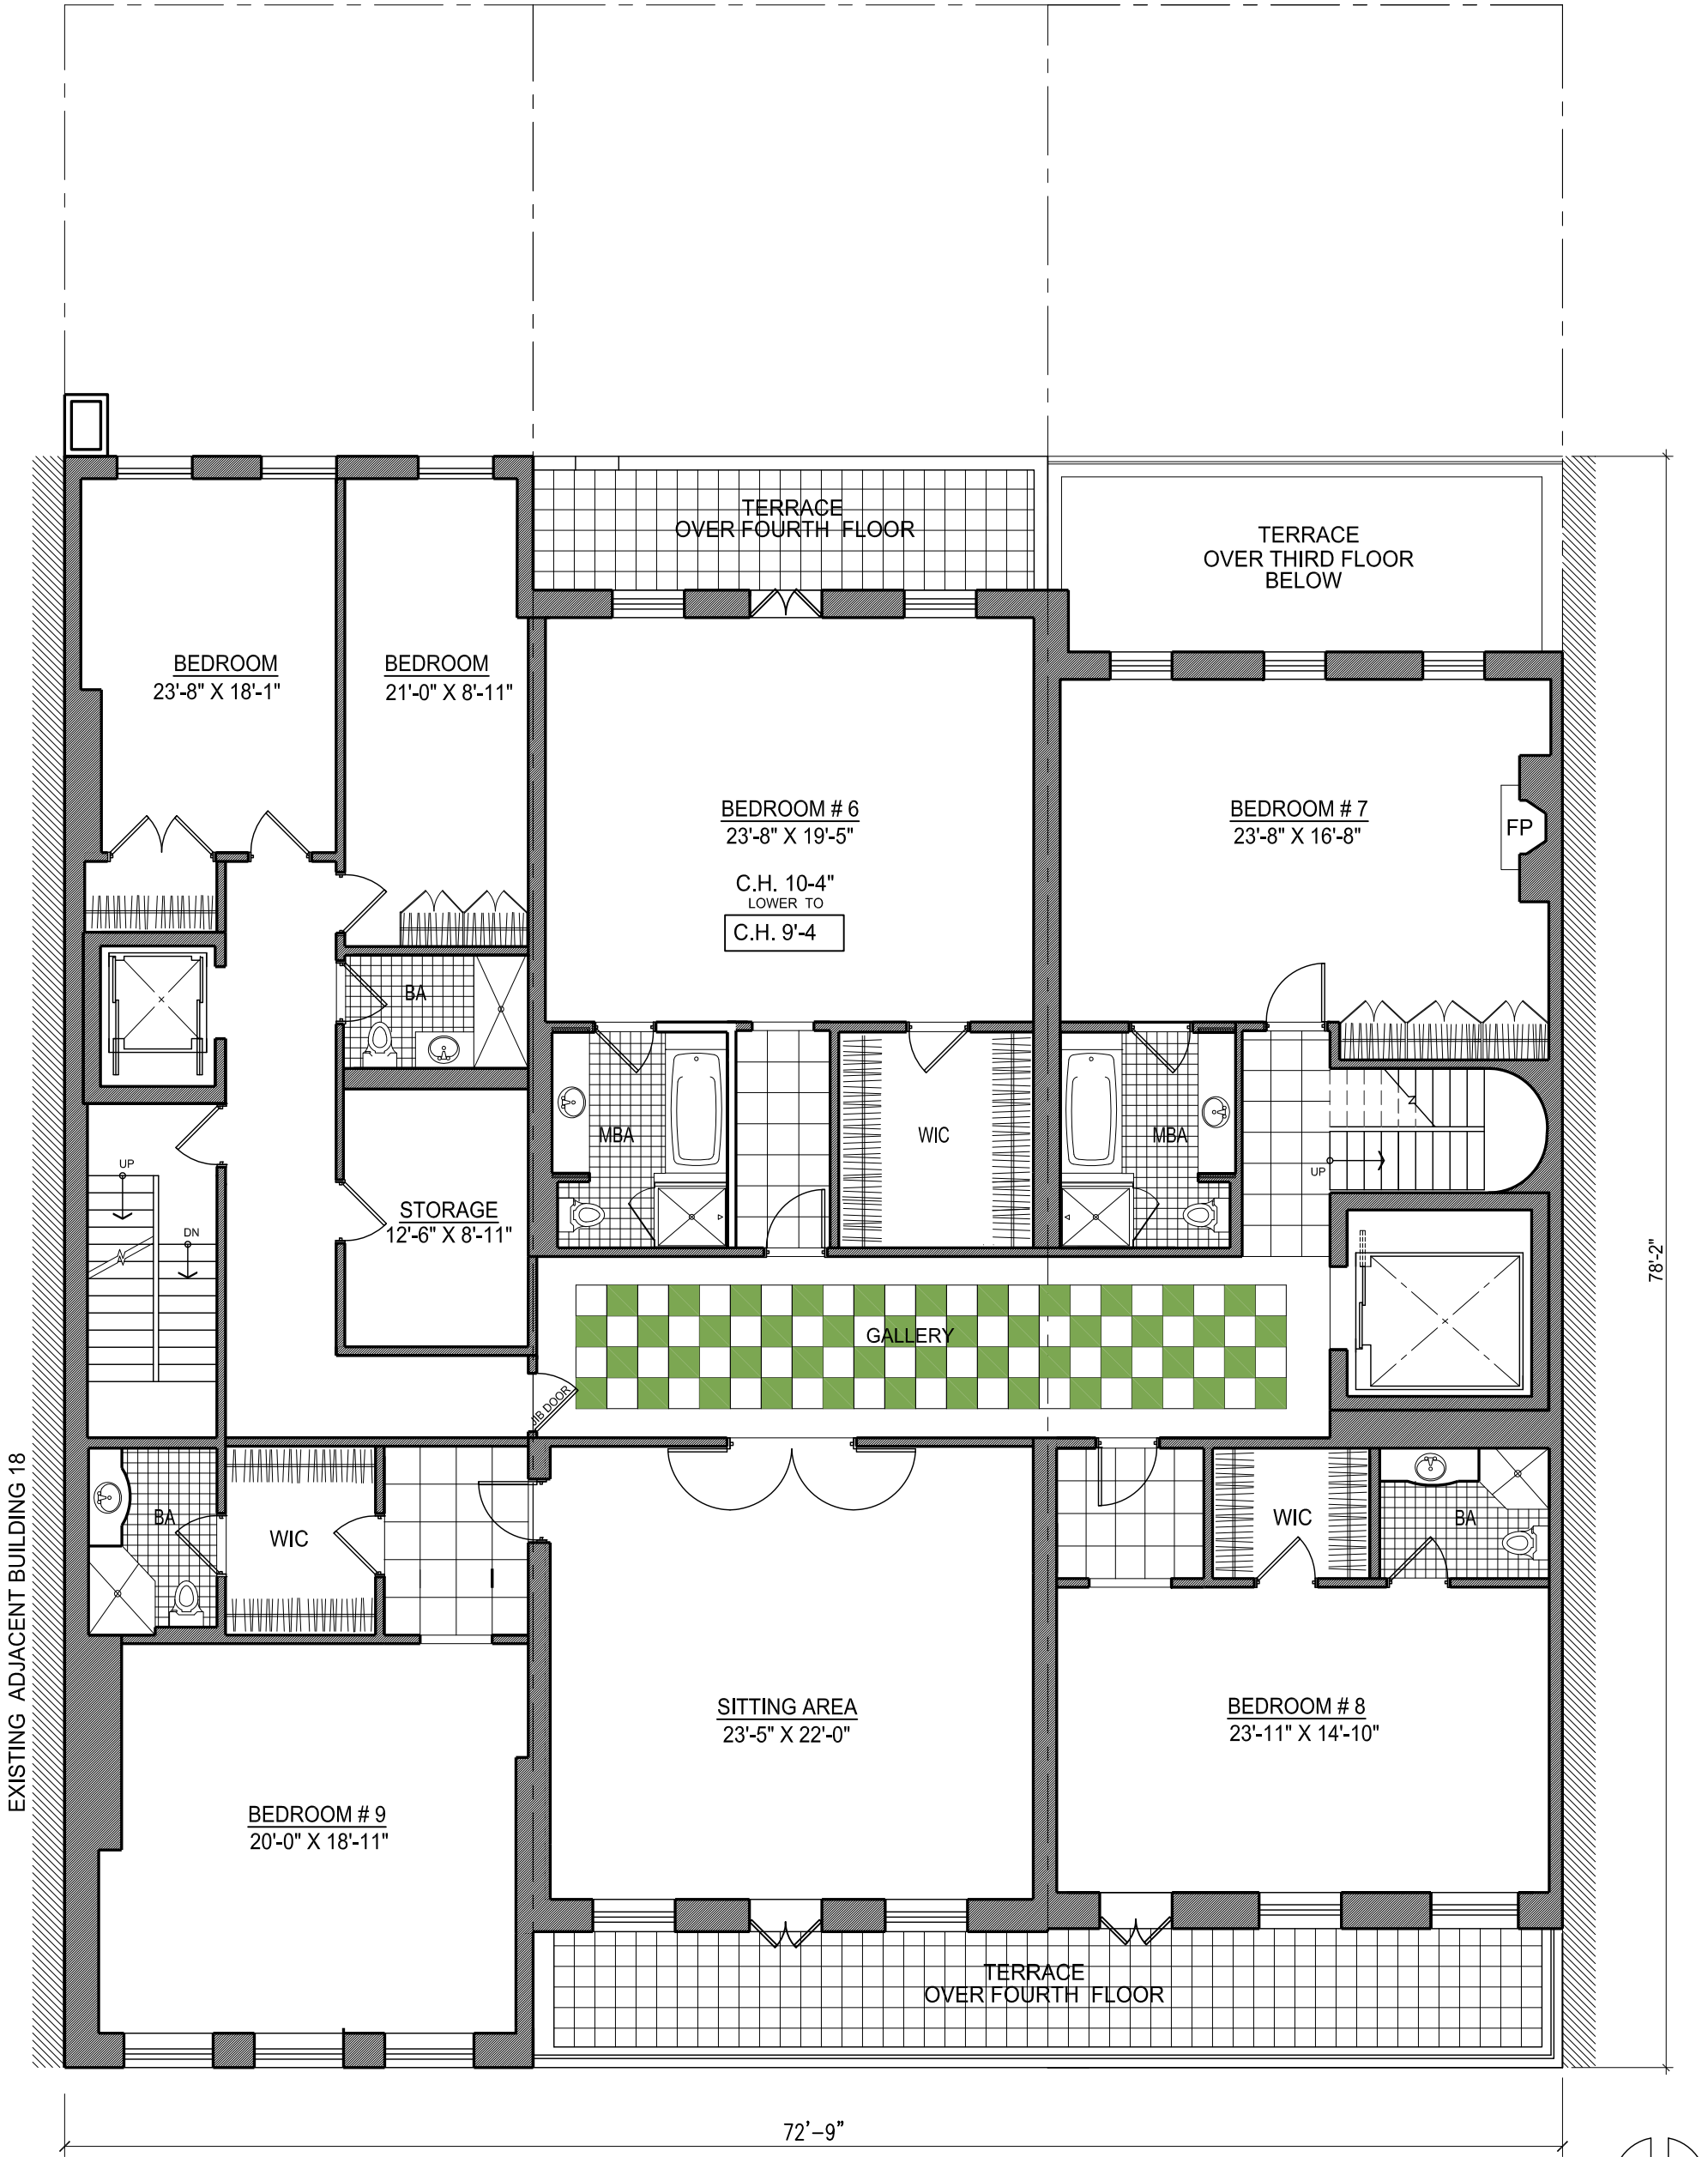

FIFTH FLOOR PLAN

SCALE: 1/8"=1'-0"

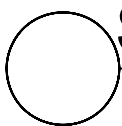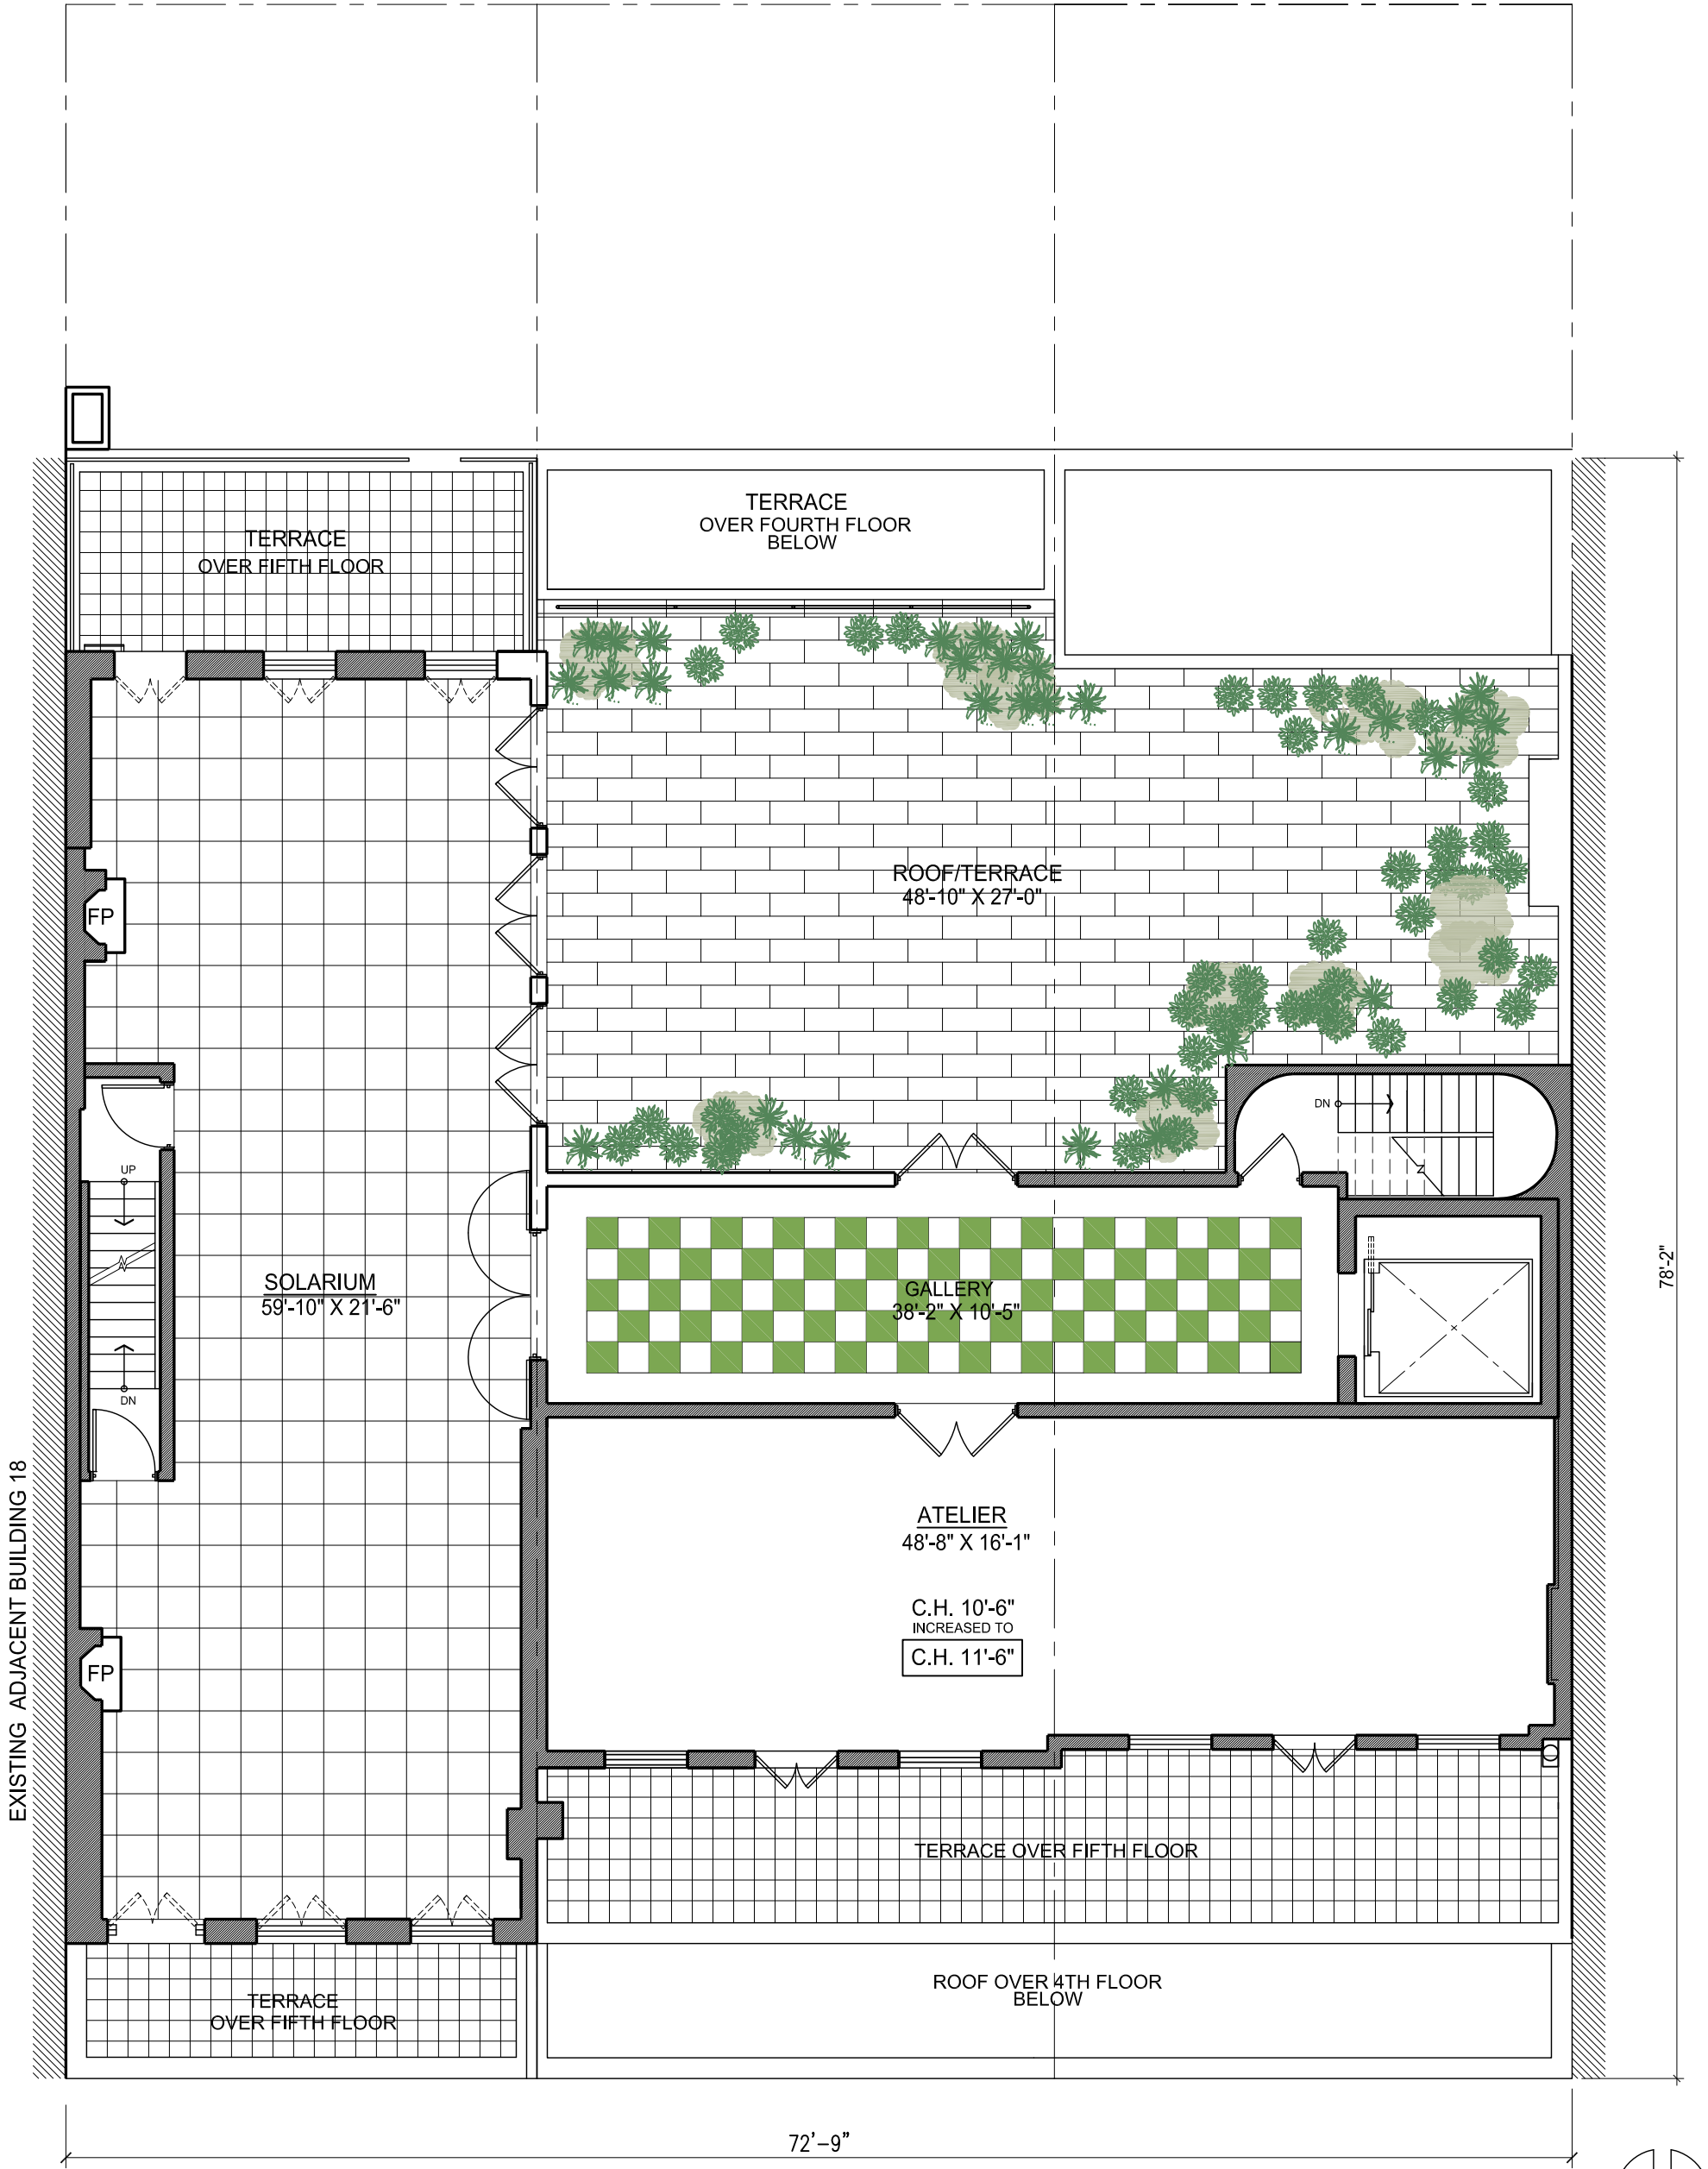

SIXTH FLOOR PLAN

SCALE: 1/8"=1'-0"



12-16 E 62nd ST. ELEVATION